




No.253
VACANT LOT
SITE AREA
1032m²

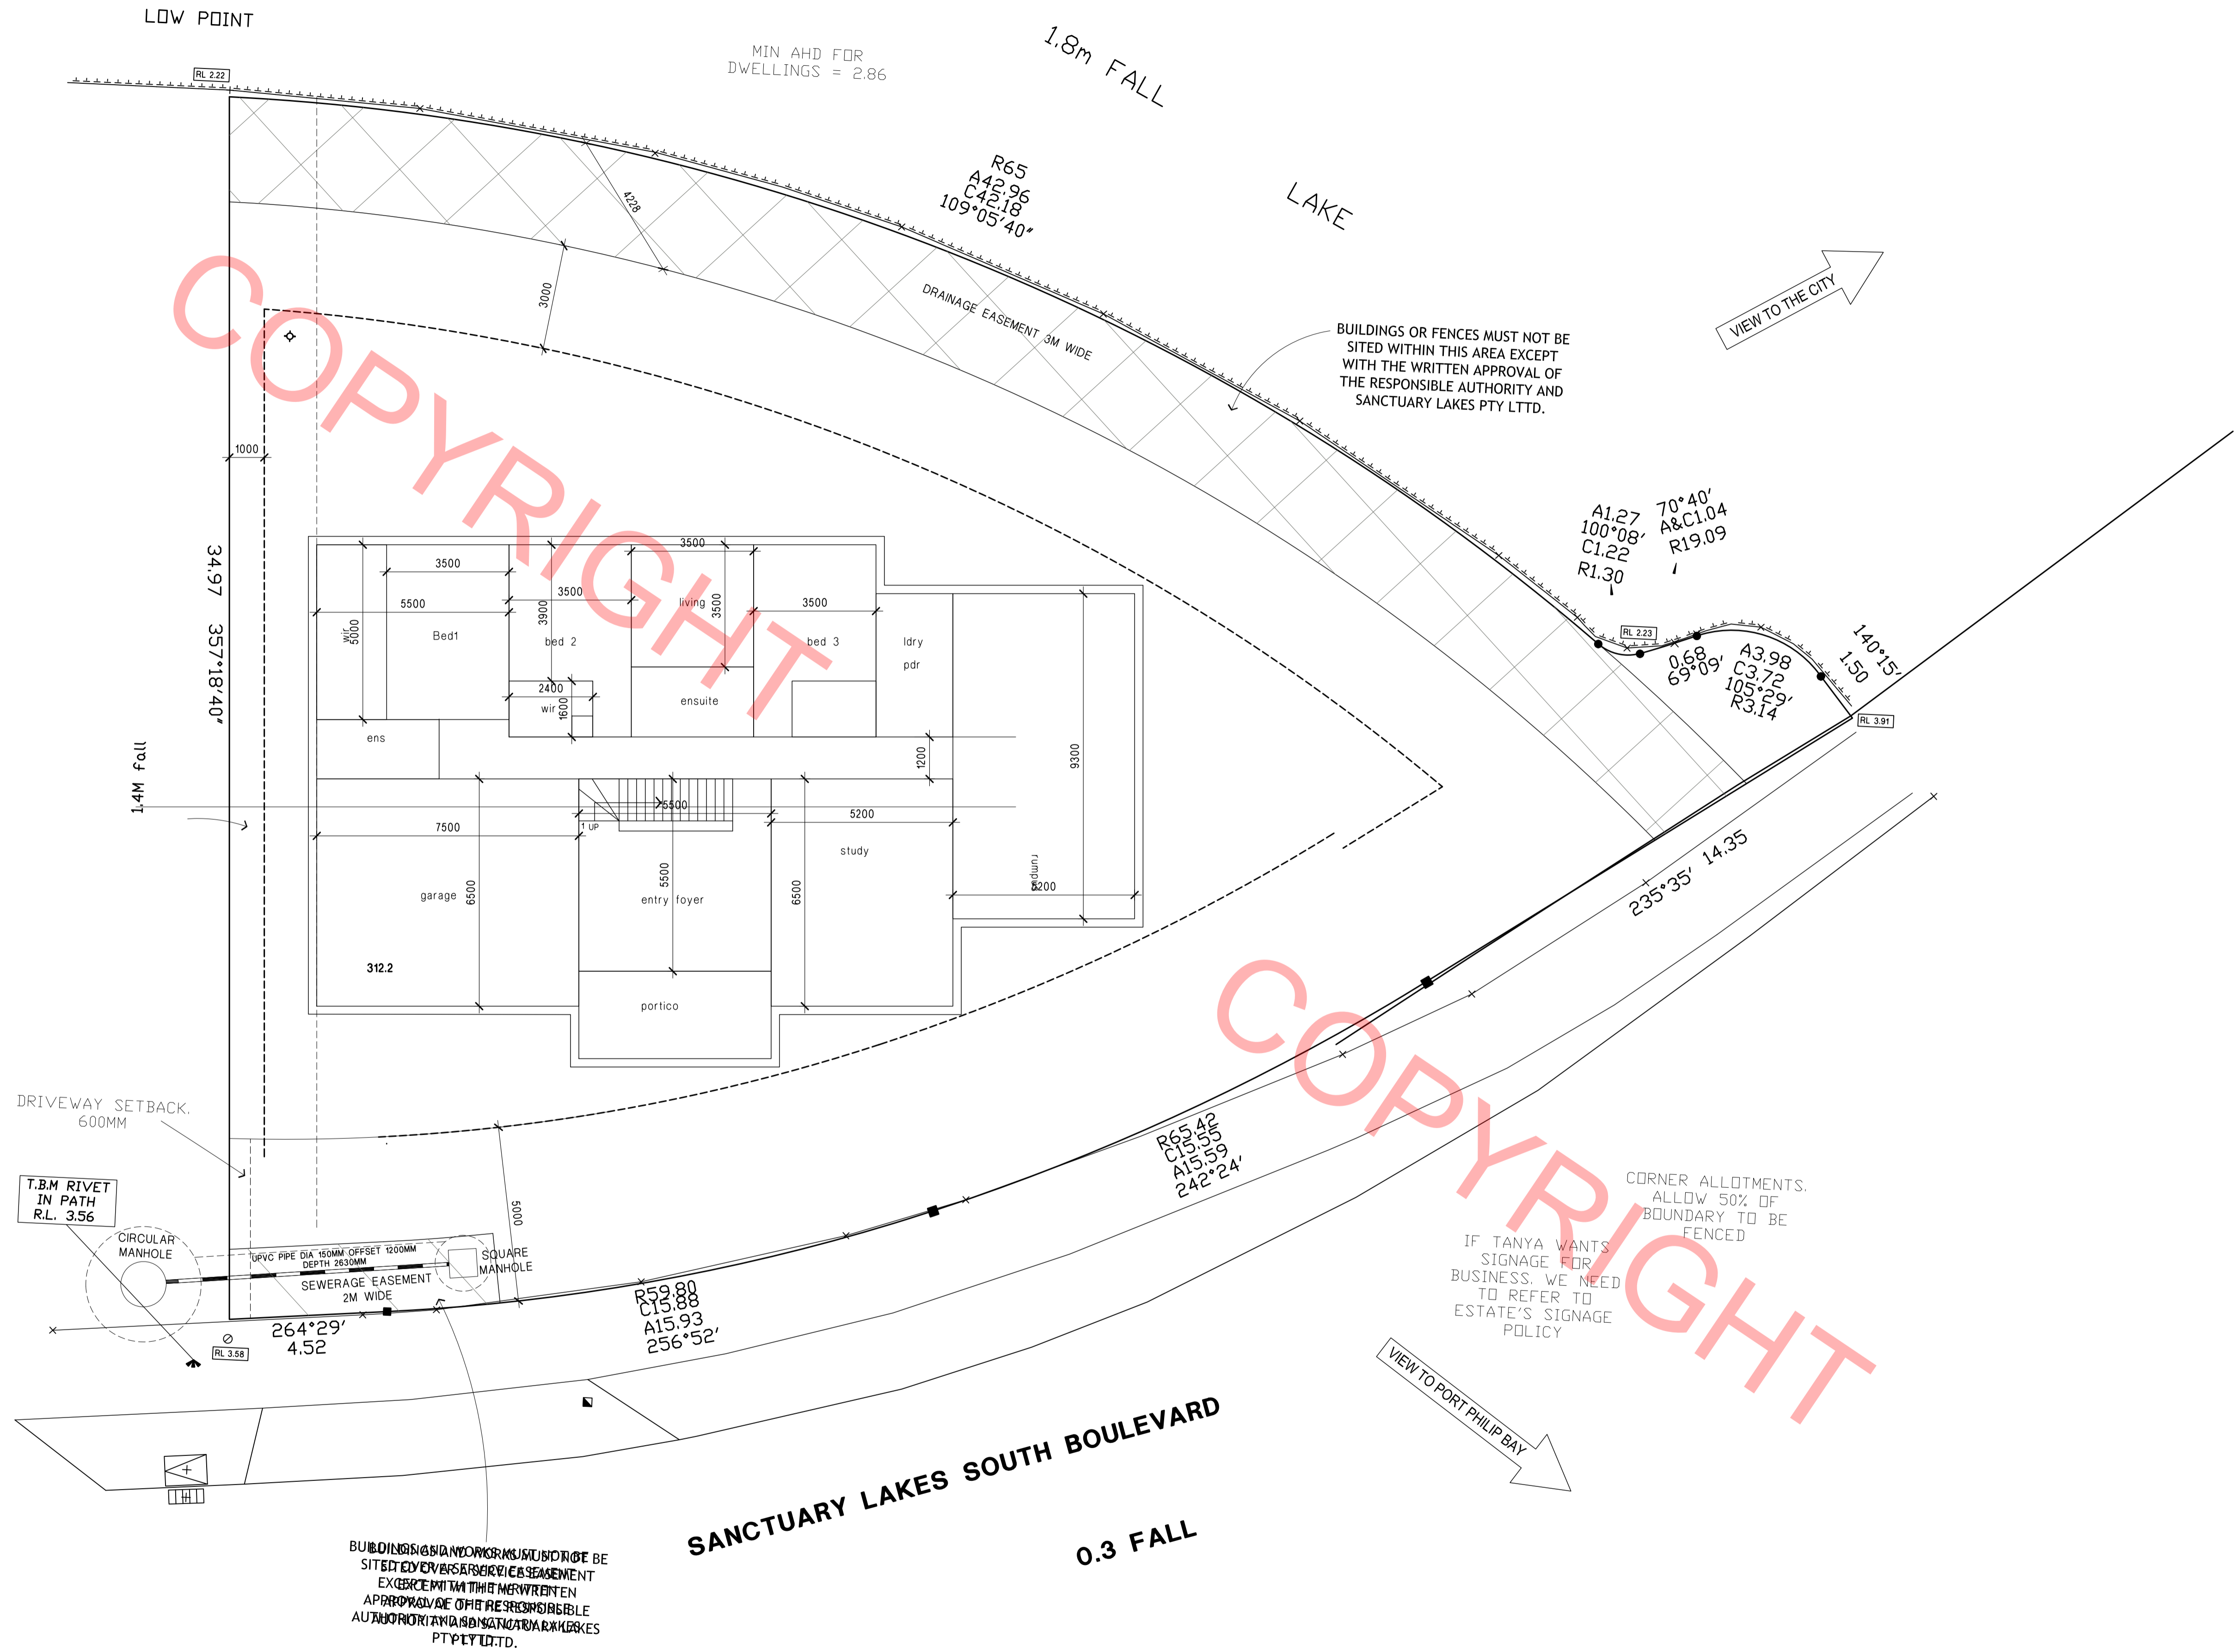

Rev	Date	Description

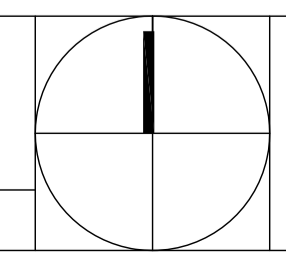


Issue	CONCEPT DESIGN
Drawing	SITE & FIRST FLOOR PLAN
© COPYRIGHT THE PLANNING PERMIT PROFESSIONALS PTY LTD. REPRODUCTION IN WHOLE OR PART IS PROHIBITED.	1 No of Sheets
DSP Drawn	1:100 at A1 1:200 at A3 Approx Scale
01.10.12 Date Plotted	

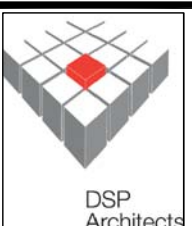
 p 1300 377 272 1300 DSP ARC
 f 03 9011 6145
 e info@dsparchitects.com.au
 w www.dsparchitects.com.au
 1134C Mt Alexander Rd, Essendon 3040
 ABN 72 284 780 834 gdr 250289
 The Planning Permit Professionals Pty Ltd

Project	PROPOSEDDOUBLE STOREY DWELLING AT LOT 1988 SANCTUARY LAKES STH BOULEVARD, POINT COOK	Job No	1113
			CD01/B Dwg No


No.253
VACANT LOT
SITE AREA
1032m²

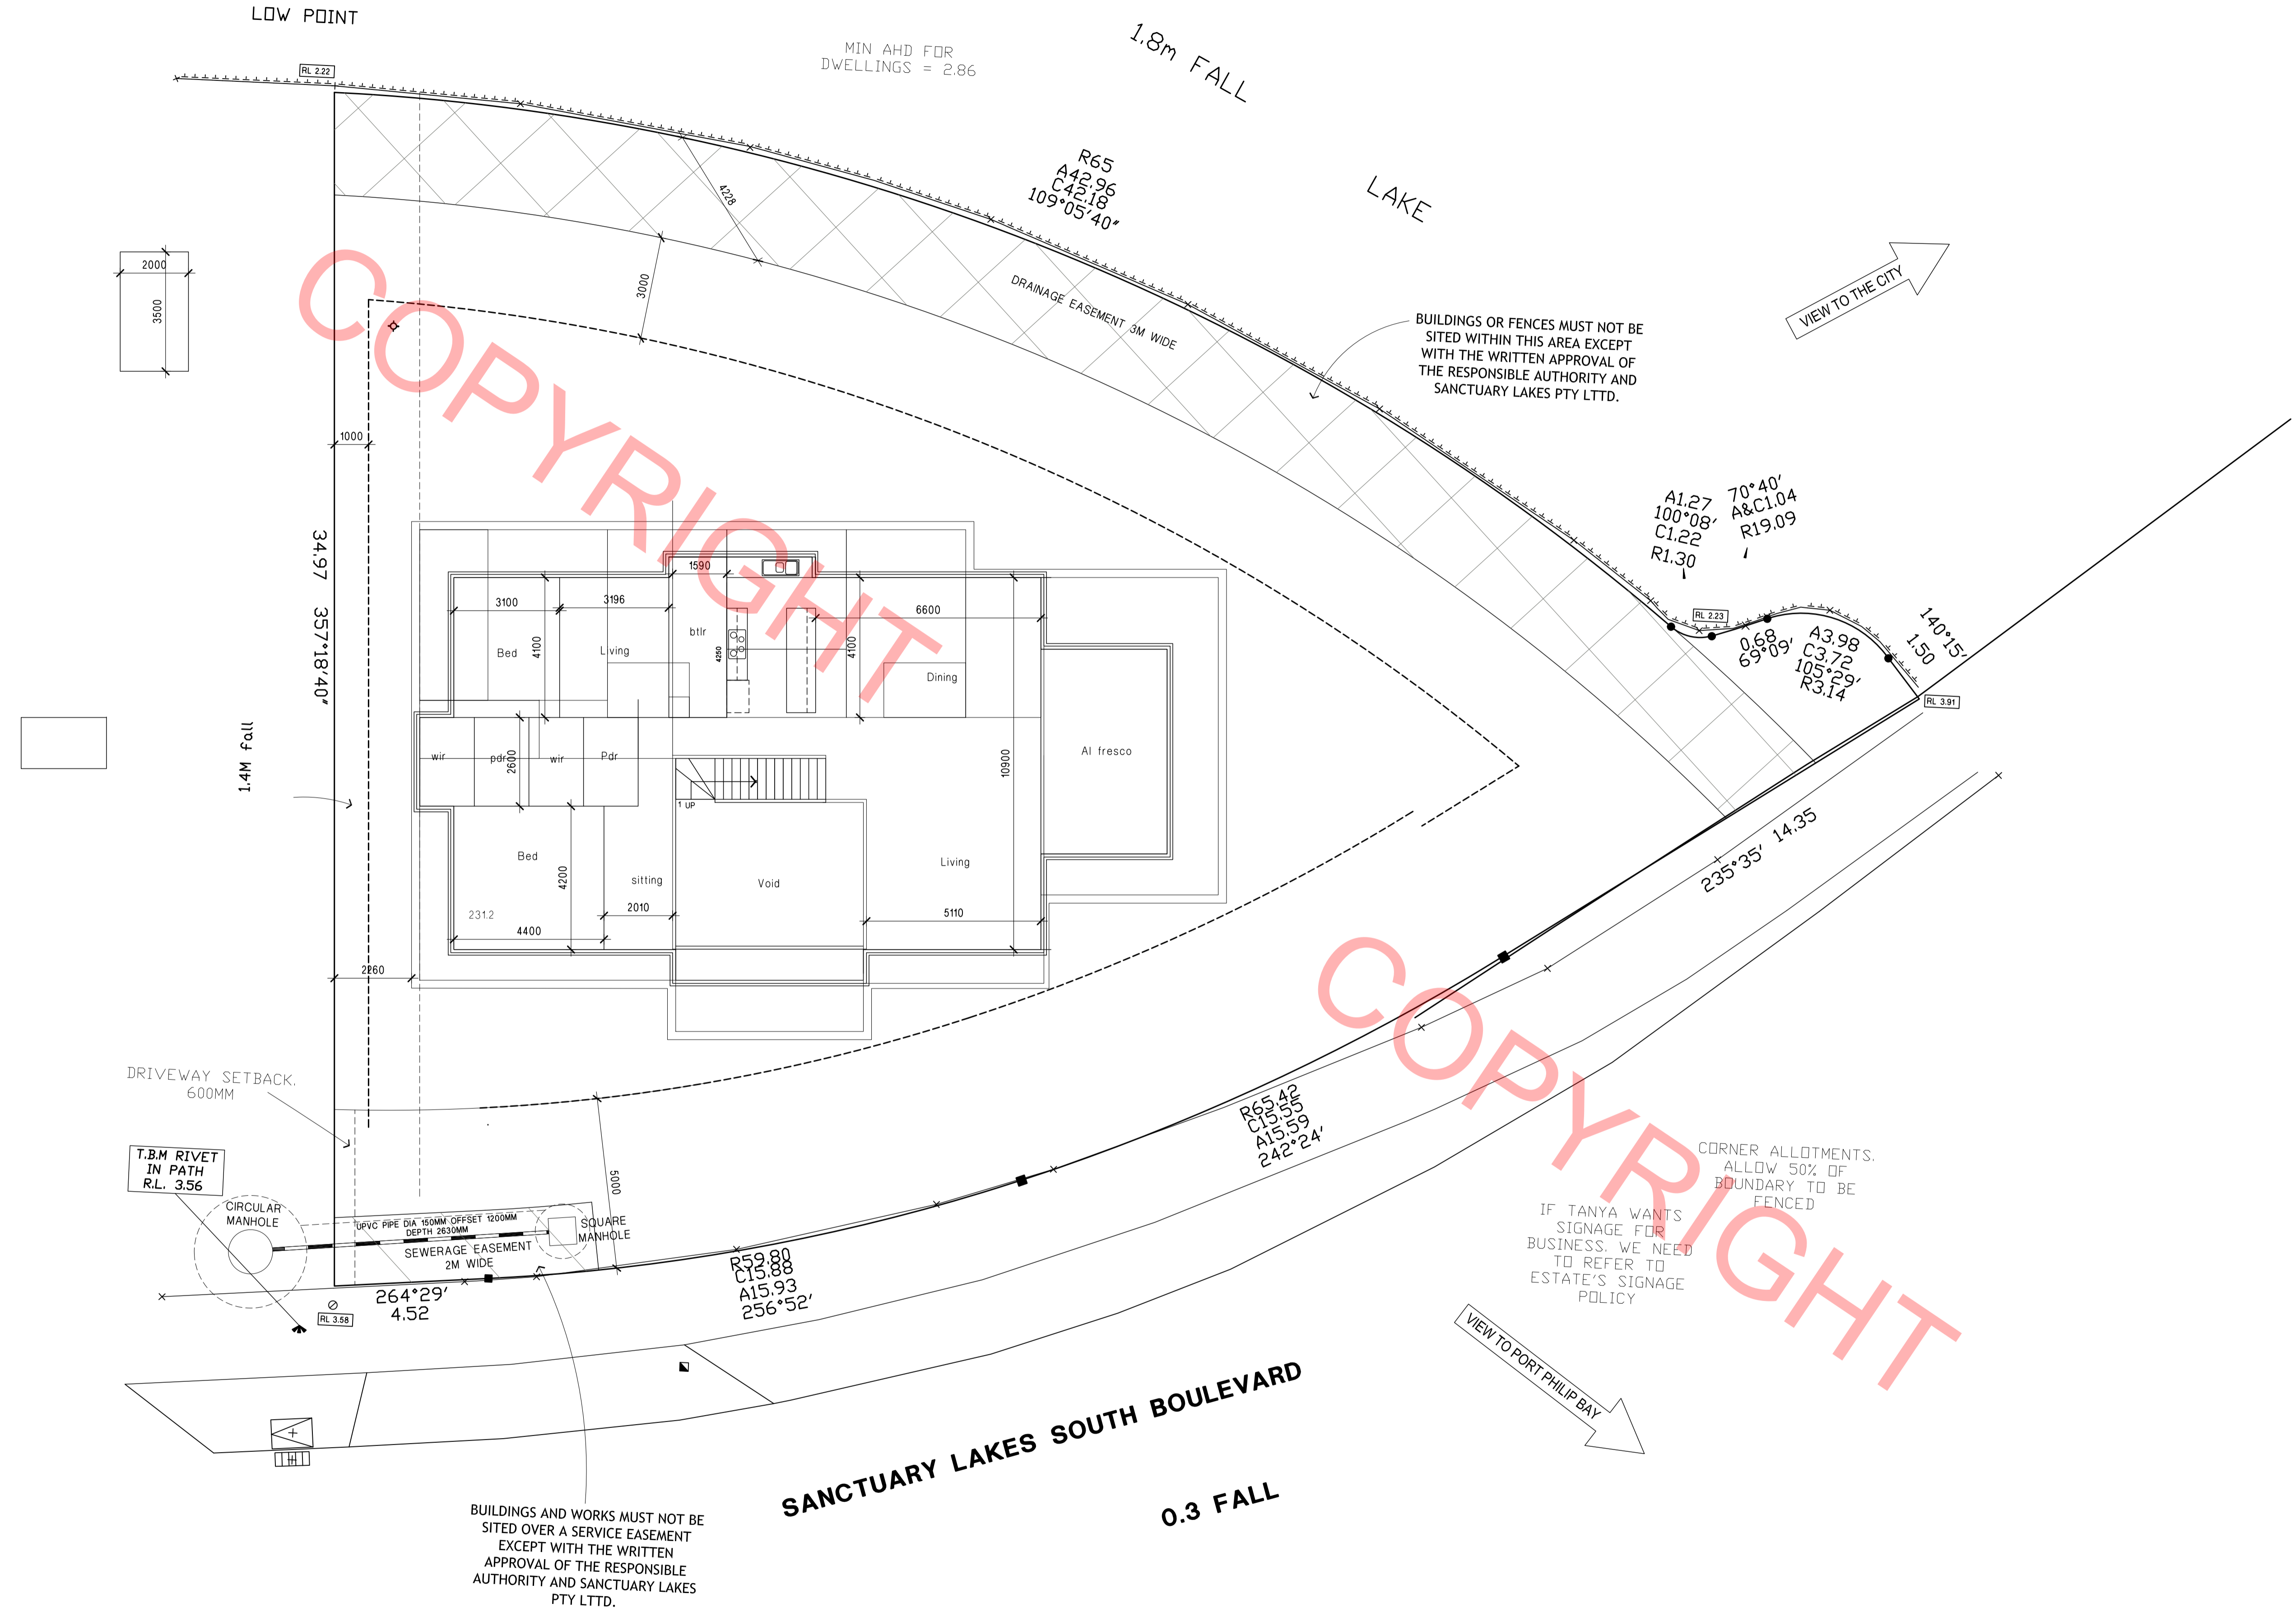

COPYRIGHT

COPYRIGHT

Rev	Date	Description

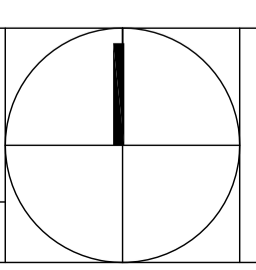

Issue	CONCEPT DESIGN
© COPYRIGHT THE PLANNING PERMIT PROFESSIONALS PTY LTD. REPRODUCTION IN WHOLE OR PART IS PROHIBITED.	

Drawing	SITE & GROUND FLOOR PLAN
No of Sheets	1
DSP Drawn	
1:100 at A1	1:200 at A3
Approx Scale	
Date Plotted	01.10.12

DSP Architects
p 1300 377 272 1300 DSP ARC
f 03 9011 6145
e info@dsparchitects.com.au
w www.dsparchitects.com.au
1134C Mt Alexander Rd, Essendon 3040
ABN 22 284 780 834 ipw 250299
The Planning Permit Professionals Pty Ltd

Project PROPOSEDDOUBLE STOREY DWELLING AT LOT 1988 SANCTUARY LAKES STH BOULEVARD, POINT COOK

Job No	1113
CD01/B	Dwg No